

ADDENDUM NO. 1
FOR
MAINTENANCE BUILDING
FOR
THE WATERWORKS BOARD OF THE
TOWN OF RAGLAND, AL

MARCH 29, 2019

TO: ALL PLAN HOLDERS AND INTERESTED PARTIES

SUBJECT: Plans, Specifications, and Contract Documents are hereby amended, modified, and changed as follows:

I. Reference Plan Sheet No. 2

Remove a note from Plan Sheet 2 as detailed on the attached excerpt shown on Page ADM1-2.


THIS ADDENDUM ISSUED THIS 29th DAY OF MARCH.

LADD ENVIRONMENTAL CONSULTANTS, INC.

James Payton

James Payton, P.E.



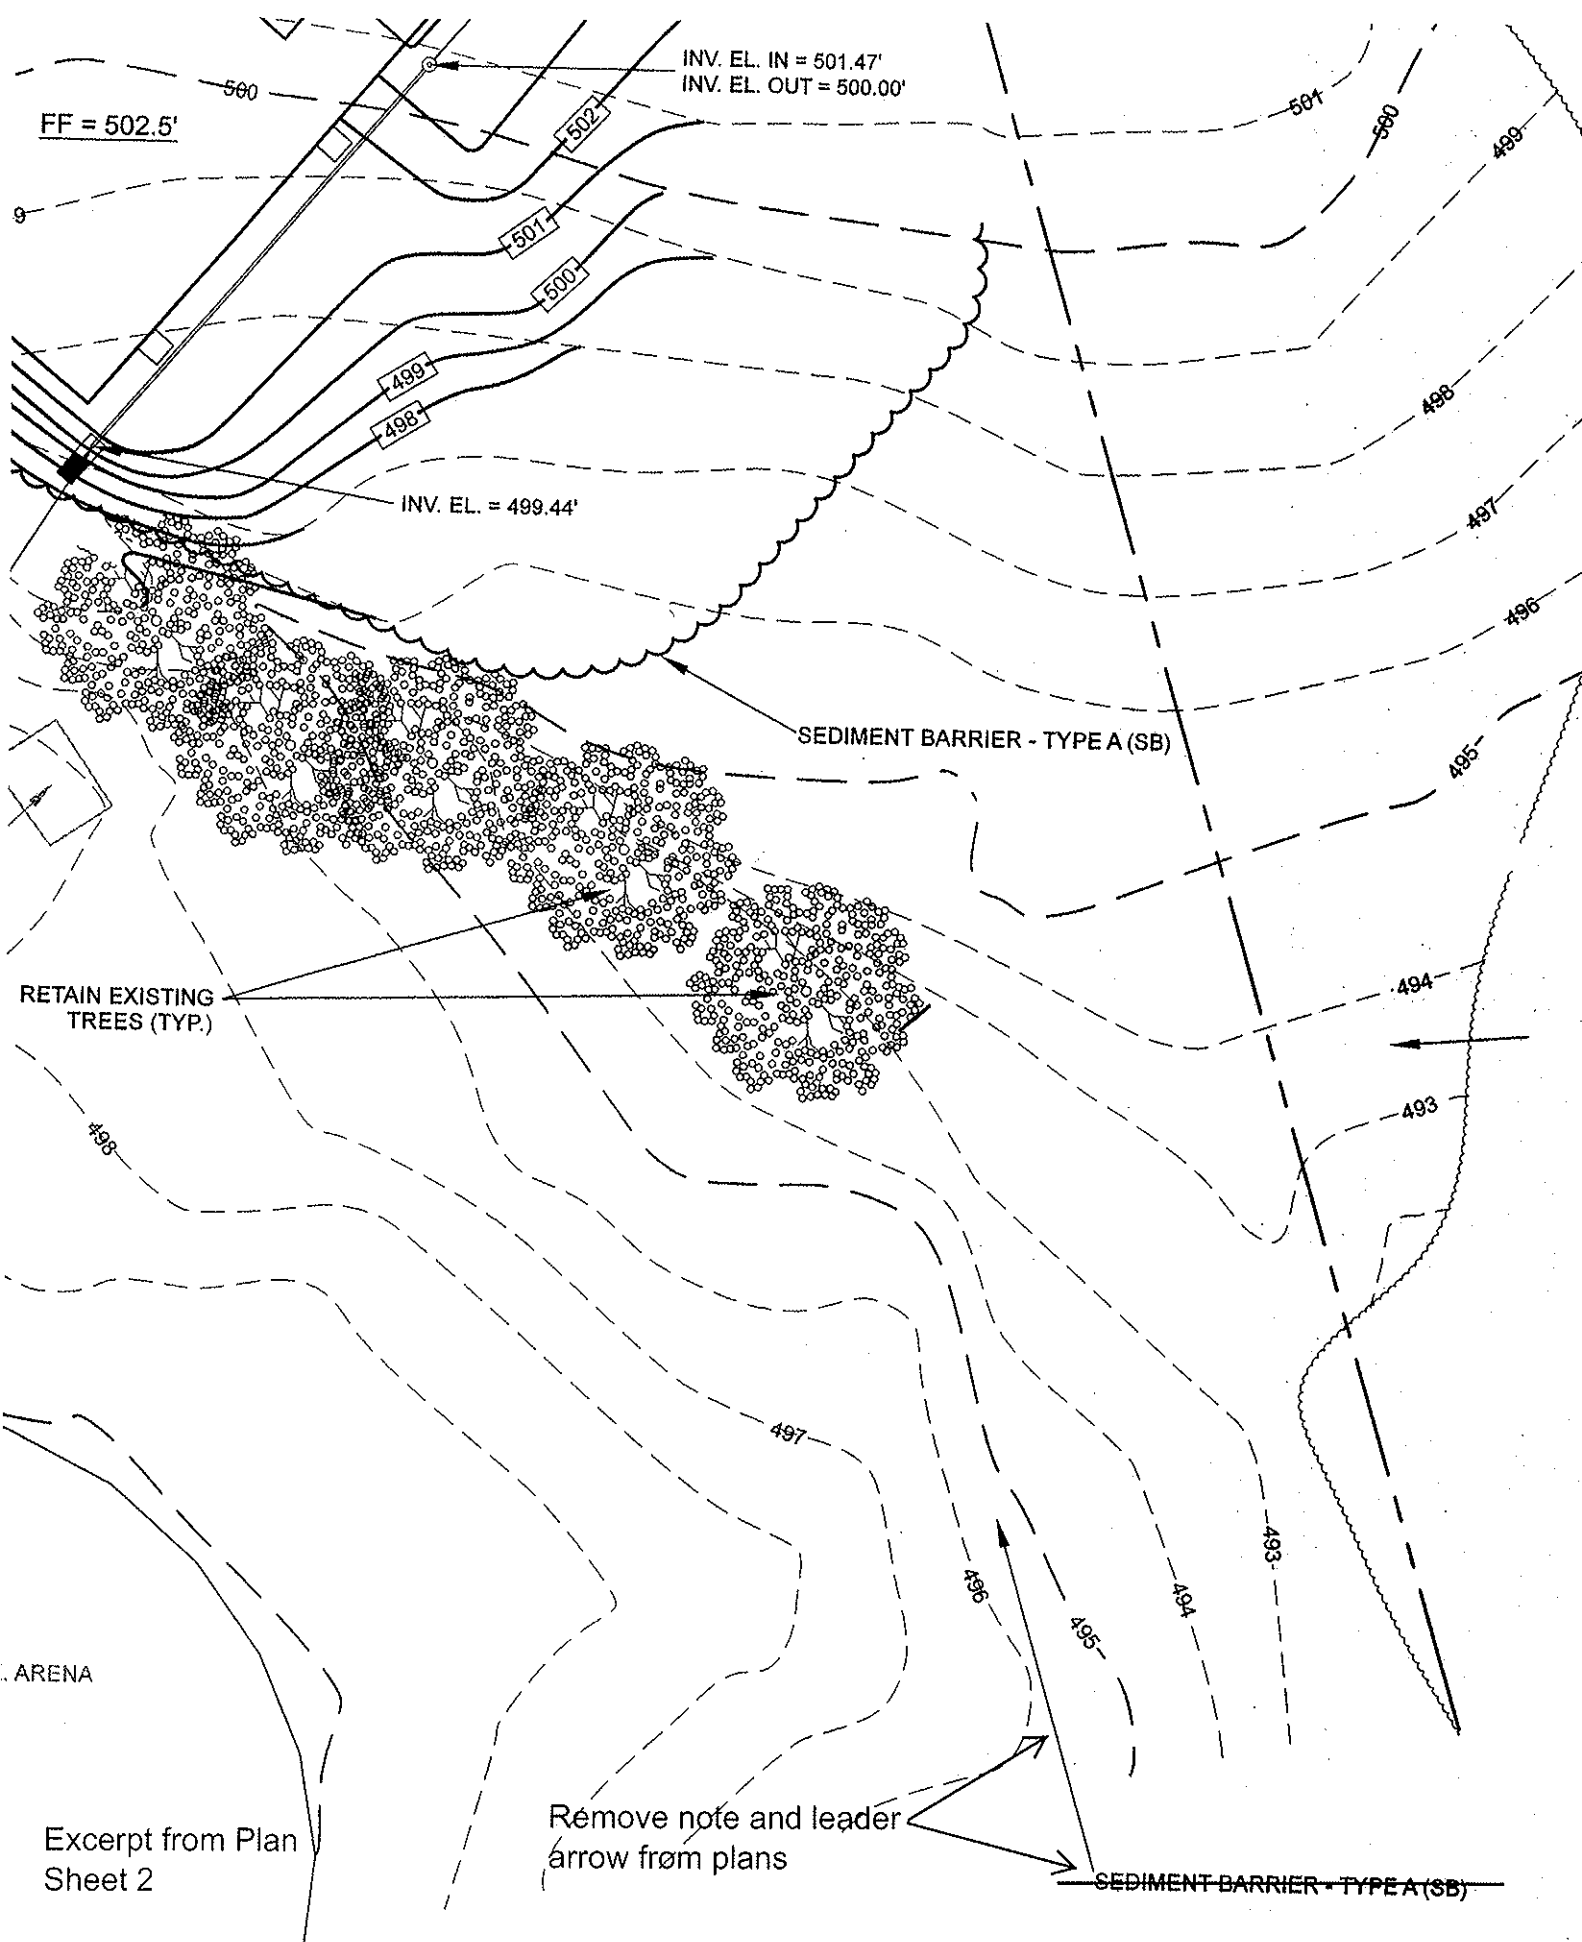

FF = 502.5'

INV. EL. IN = 501.47'
INV. EL. OUT = 500.00'

INV. EL. = 499.44'

SEDIMENT BARRIER - TYPE A (SB)

RETAIN EXISTING TREES (TYP.)

ARENA

Excerpt from Plan Sheet 2

Remove note and leader arrow from plans

SEDIMENT BARRIER - TYPE A (SB)